


VECTOR*i*

**Groningen, Nieuwe Markt zuidzijde
presentatietekeningen**

fase: Presentatietekeningen

10/05/17

Situatie

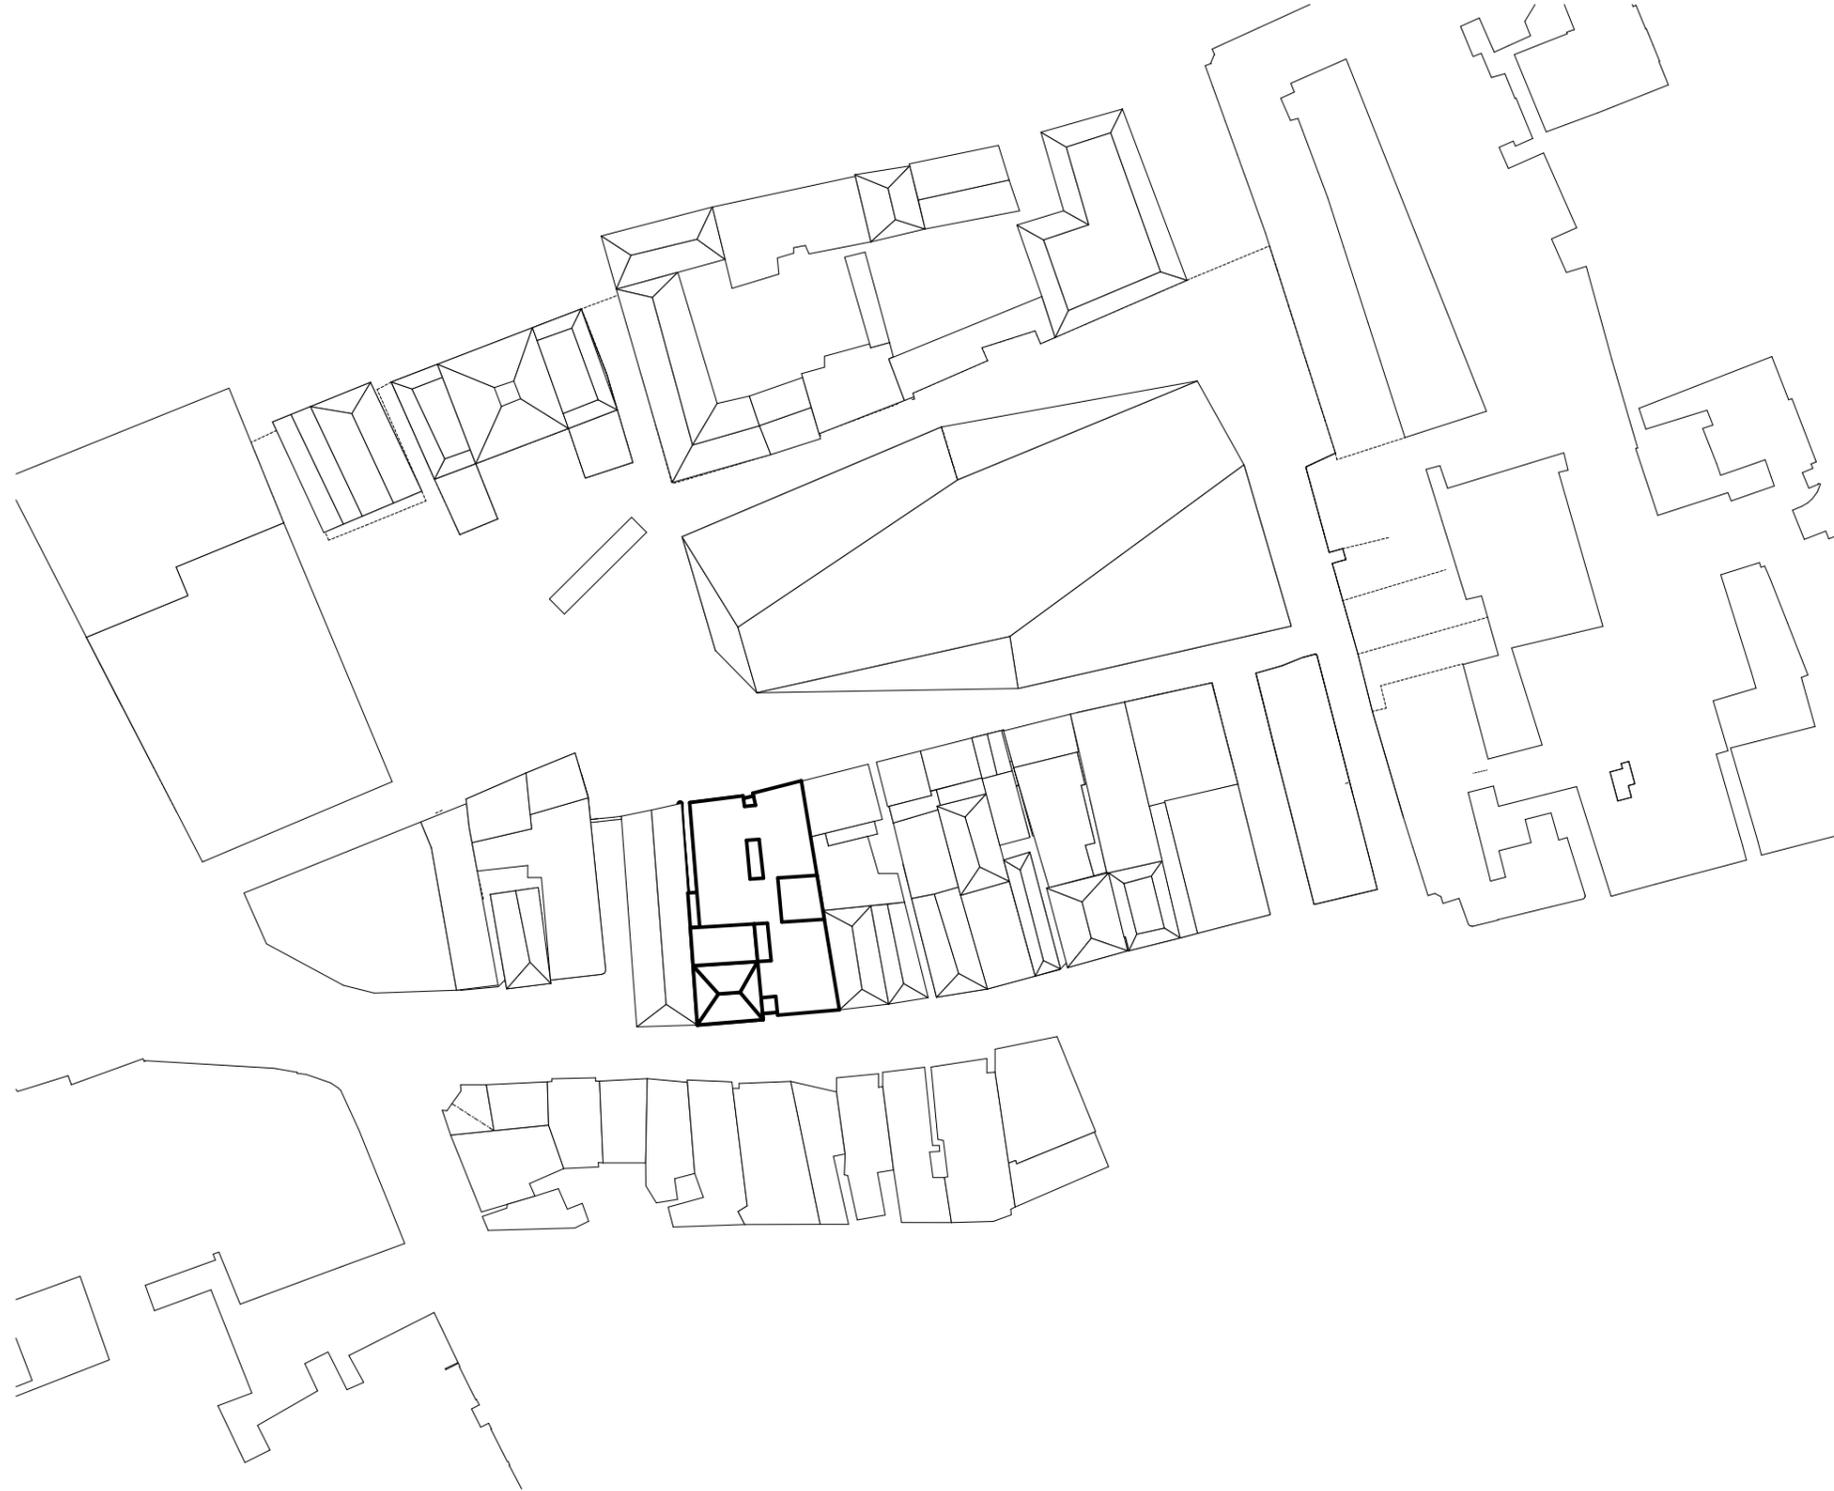

These drawings have been merged by Vector-i with the intention to overview the total of the floorplans by all parties. Based on these merged drawings, parties can survey designs proposals and choose to approve. This merging has been done to keep the progress in the project. This is not a fully detailed production or construction drawing. This drawing is only meant to survey several crucial design steps until december 2015. No rights can be derived from this drawing.

VECT*R*.i

Project

**Nieuwe Markt zuidzijde
Groningen**

Werknummer: **015016**

Fase: Presentatietekeningen

Datum: 10/05/17


Bladnummer: 02

Layoutnaam: **Situatie**

Schaal: 1:1000

Opdrachtgever:

Plattegrond begane grond

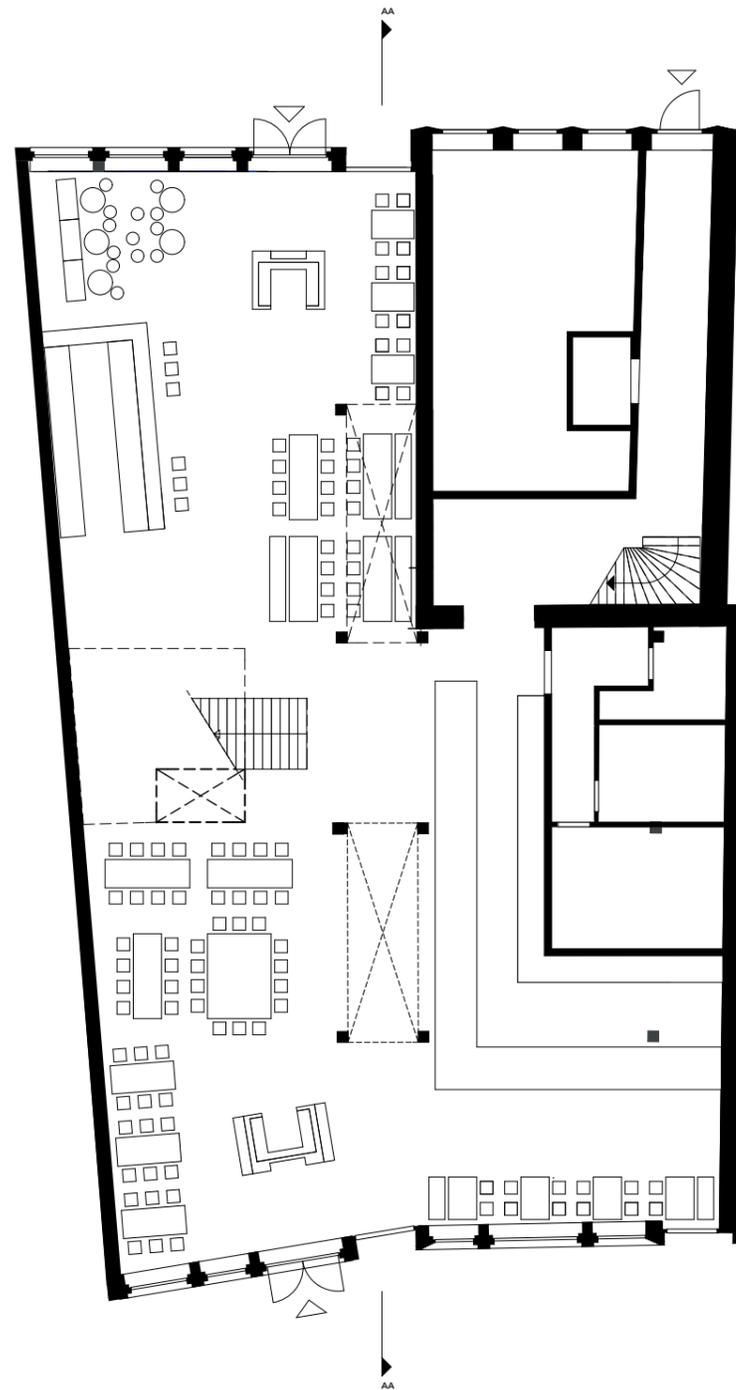


These drawings have been merged by Vector-i with the intention to overview the total of the floorplans by all parties. Based on these merged drawings, parties can survey designs proposals and choose to approve. This merging has been done to keep the progress in the project. This is not a fully detailed production or construction drawing. This drawing is only meant to survey several crucial design steps until december 2015. No rights can be derived from this drawing.

VECT*R*.i

Project **Nieuwe Markt zuidzijde
Groningen**

Werknummer: **015016**
Fase: Presentatietekeningen
Datum: 10/05/17
Bladnummer: 03
Layoutnaam: **Plattegrond begane grond**
Schaal: 1:200
Opdrachtgever:

Plattegrond eerste verdieping

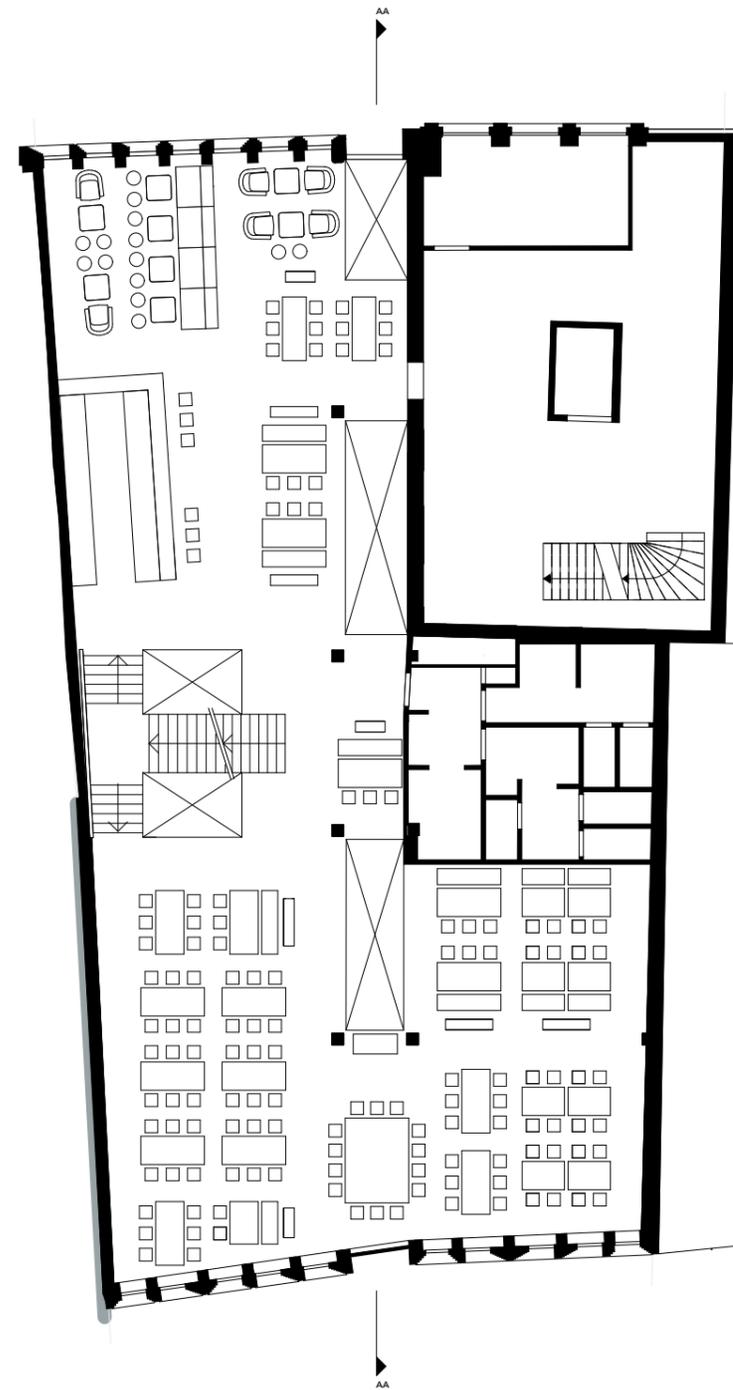


These drawings have been merged by Vector-i with the intention to overview the total of the floorplans by all parties. Based on these merged drawings, parties can survey designs proposals and choose to approve. This merging has been done to keep the progress in the project. This is not a fully detailed production or construction drawing. This drawing is only meant to survey several crucial design steps until december 2015. No rights can be derived from this drawing.

VECT · R · i

Project **Nieuwe Markt zuidzijde
Groningen**

Werknummer: **015016**
Fase: Presentatietekeningen
Datum: 10/05/17
Bladnummer: 04
Layoutnaam: **Plattegrond eerste verdieping**
Schaal: 1:200
Opdrachtgever:

Plattegrond tweede verdieping

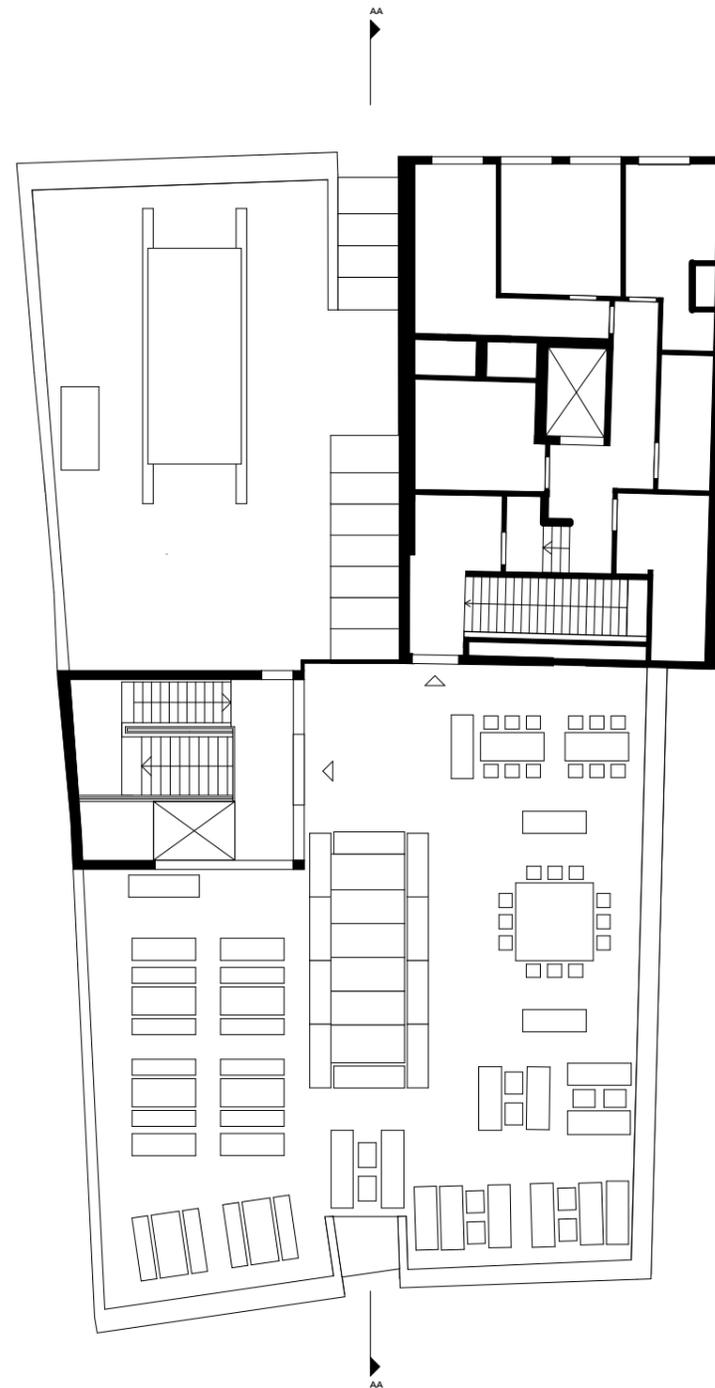

These drawings have been merged by Vector-i with the intention to overview the total of the floorplans by all parties. Based on these merged drawings, parties can survey designs proposals and choose to approve. This merging has been done to keep the progress in the project. This is not a fully detailed production or construction drawing. This drawing is only meant to survey several crucial design steps until december 2015. No rights can be derived from this drawing.

VECTOR.i

Project **Nieuwe Markt zuidzijde
Groningen**

Werknummer: **015016**
Fase: Presentatietekeningen
Datum: 10/05/17
Bladnummer: 05
Layoutnaam: **Plattegrond tweede verdieping**
Schaal: 1:200
Opdrachtgever:

Gevels



zuidgevel



noordgevel


These drawings have been merged by Vector-i with the intention to overview the total of the floorplans by all parties. Based on these merged drawings, parties can survey designs proposals and choose to approve. This merging has been done to keep the progress in the project. This is not a fully detailed production or construction drawing. This drawing is only meant to survey several crucial design steps until december 2015. No rights can be derived from this drawing.

VECT*R*.i

Project **Nieuwe Markt zuidzijde
Groningen**

Werknummer: **015016**
Fase: Presentatietekeningen
Datum: 10/05/17
Bladnummer: 06
Layoutnaam: **Gevels**
Schaal: 1:200
Opdrachtgever:

Doorsnede AA

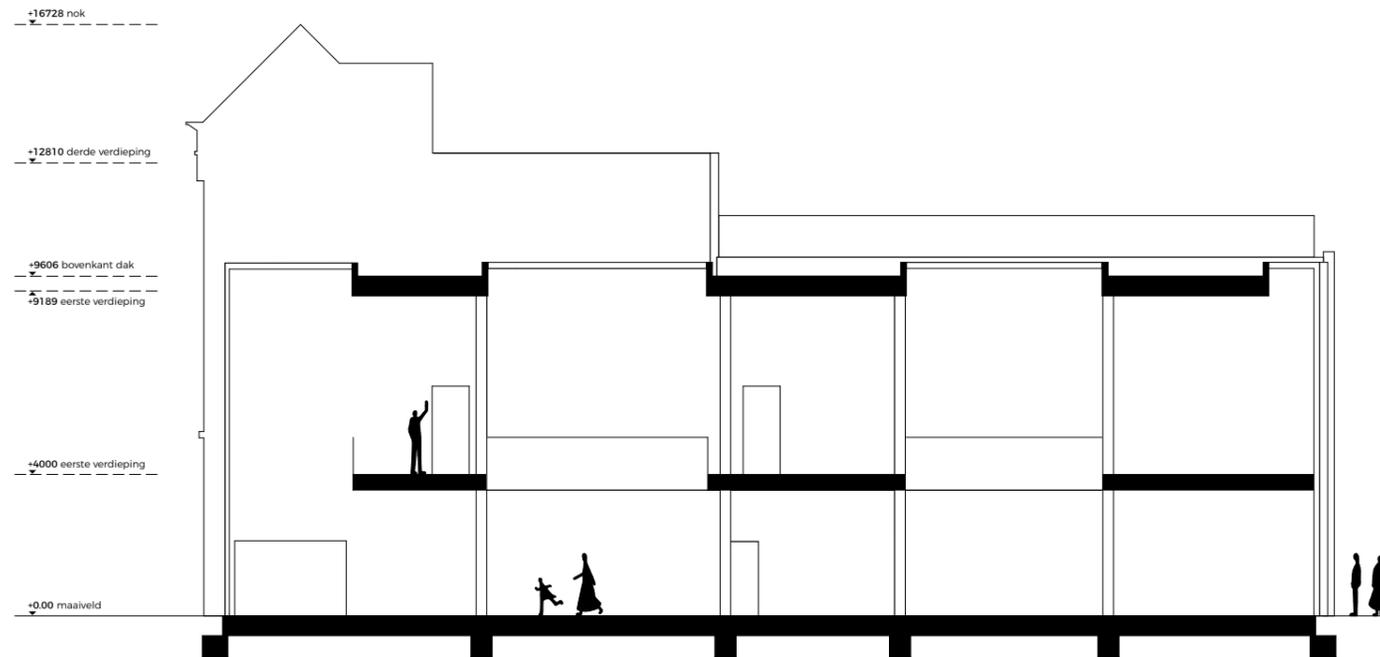

These drawings have been merged by Vector-i with the intention to overview the total of the floorplans by all parties. Based on these merged drawings, parties can survey designs proposals and choose to approve. This merging has been done to keep the progress in the project. This is not a fully detailed production or construction drawing. This drawing is only meant to survey several crucial design steps until december 2015. No rights can be derived from this drawing.

VECT R. i

Project **Nieuwe Markt zuidzijde
Groningen**

Werknummer: **015016**
Fase: Presentatietekeningen
Datum: 10/05/17
Bladnummer: 07
Layoutnaam: **Doorsnede AA**
Schaal: 1:200
Opdrachtgever: